





FRONT ELEVATION

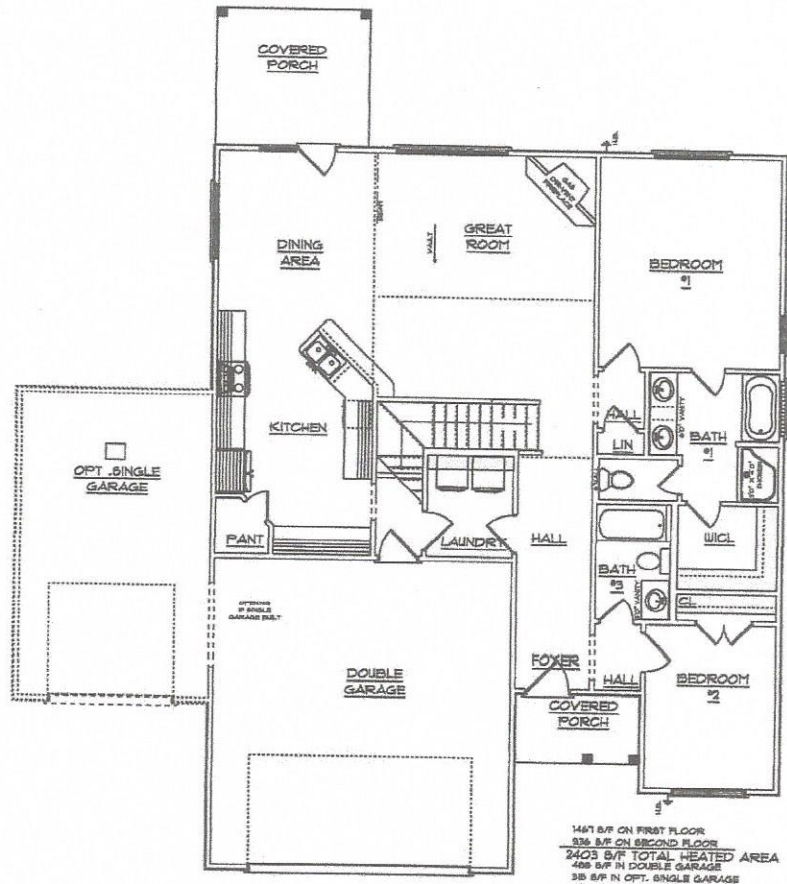

FIRST FLOOR

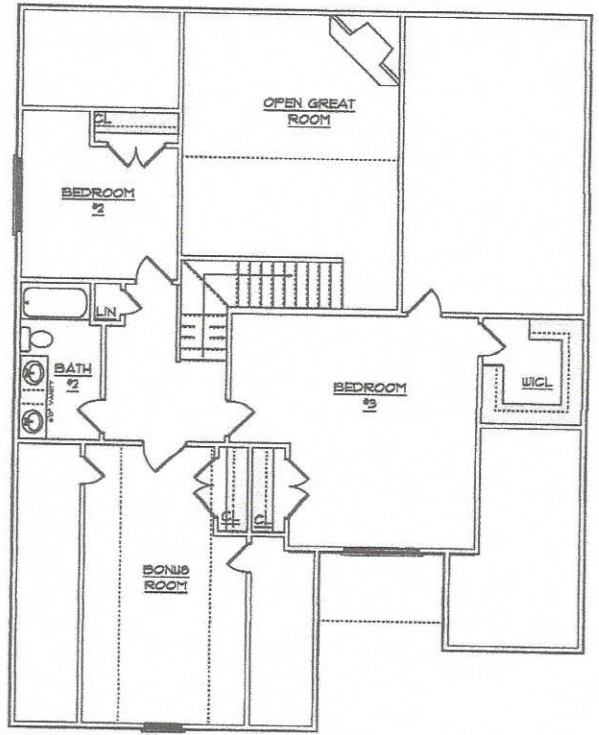

SECOND FLOOR

1467 S/F ON FIRST FLOOR  
 836 S/F ON SECOND FLOOR  
 2403 S/F TOTAL HEATED AREA  
 489 S/F IN DOUBLE GARAGE  
 318 S/F IN OPT. SINGLE GARAGE  
 45 S/F ON FRONT PORCH  
 10 S/F ON REAR PORCH

I DO HEREBY CERTIFY THAT THIS DRAWING AND RELATED SPECIFICATIONS MEET ALL LOCAL REQUIREMENTS AND ARE IN SUBSTANTIAL COMPLIANCE WITH THE INTERNATIONAL BUILDING CODE COUNCIL (2018 I.C. BUILDING CODE).

SCALE: AS NOTED	SUBDIVISION
DATE: FEB. 2018	LOT NO.
DRAWN BY: CSP	NOTES:

**STRICKLAND CONSTRUCTION & DEVELOPMENT INC.**  
 P.O. BOX 187  
 RALEIGH, NORTH CAROLINA

**DESIGNED BY GCP DESIGNS**  
 HOPE MILLS, NORTH CAROLINA  
 WWW.MYWAY.COM

DRAWING NUMBER  
**SC-2403**